

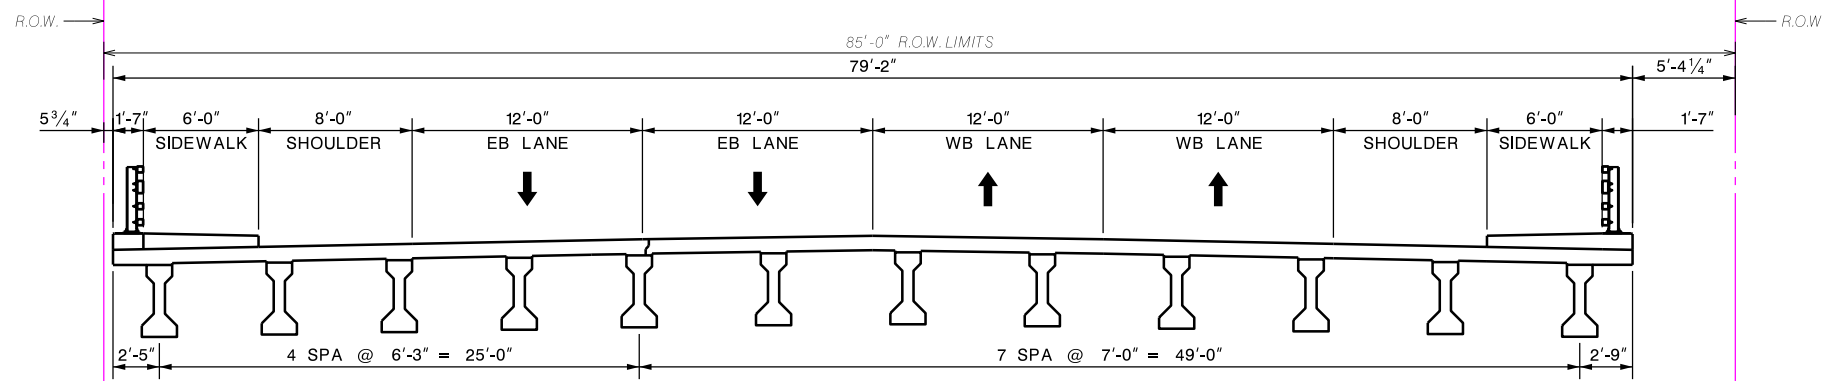



PLAN VIEW

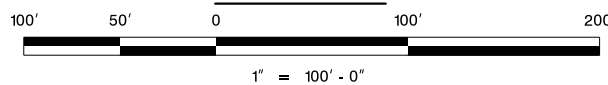


FINAL SECTION-PRESTRESSED CONCRETE BEAMS
(LOOKING WEST)
N.T.S.

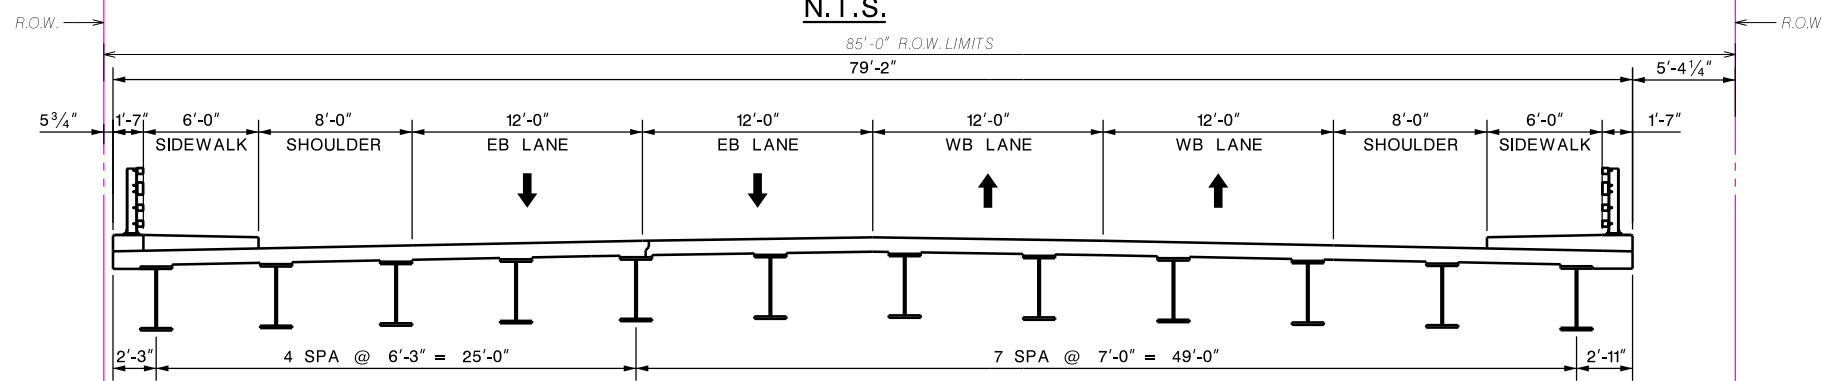

FINAL SECTION-STEEL BEAMS
(LOOKING WEST)
N.T.S.

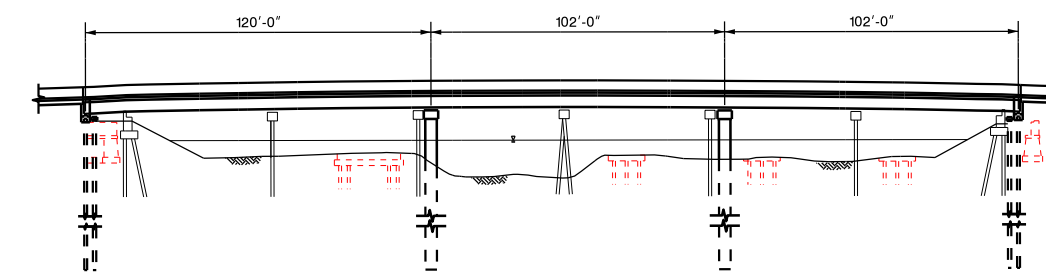

THREE SPAN ALTERNATIVE

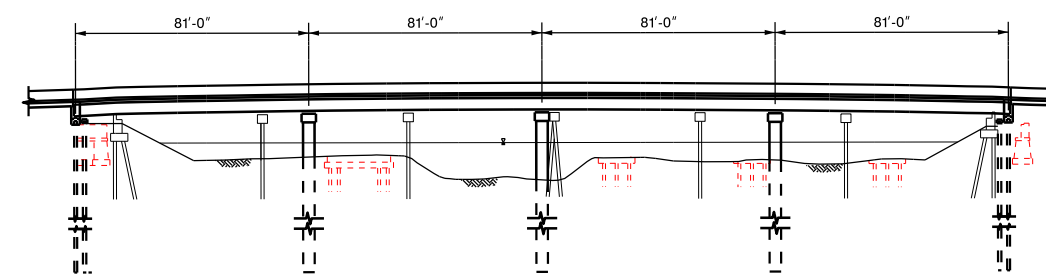


FOUR SPAN ALTERNATIVE
ELEVATION VIEW
N.T.S.

NOTES:
1. SCALES AS NOTED.

LEGEND	
	EXISTING R.O.W. LINE
	EXISTING ABANDONED SWING BRIDGE
	LIMIT OF DISTURBANCE
	PROPOSED GUIDE RAIL
	PROPOSED BRIDGE
	PROPOSED DRIVEWAY
	PROPOSED ROADWAY
	PROPOSED SIDEWALK

**EAST ANDERSON STREET BRIDGE
FY 2018 MORRIS AND BERGEN COUNTIES
LOCAL CONCEPT DEVELOPMENT STUDY**

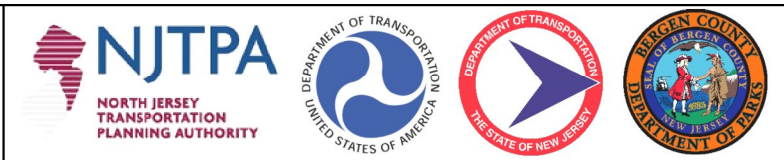

BERGEN COUNTY
ALTERNATIVE 3 - CONCEPT DRAWING
CITY OF HACKENSACK & TOWNSHIP OF TEANECK
AUGUST 2019